

Gliseri A. Landi
Jurgethieri
M. Antoinette Montenegro

AREE DA REPERIRE PER SODDISFARE GLI STANDARDS

AREA AUTORIMESSE PRIVATE

$$1 \text{ mg} / 20 \text{ mc} \quad \text{mc} \quad 35180 \times 1/20 = \text{mg. } 1759.00$$

AREA VERDE PUBBLICO

$$5 \text{ mg.} / 100 \text{ mc} \quad \text{mc } 35180 \times 5/100 = \text{mg. } 1759.00$$

AREA PARCHEGGIO PUBBLICO

x RESID.	1mq./20mc.	mc. 29903.00	$\times \frac{1}{20}$	= mq.	1495.15
x NEGOZI	1mq./2mq.	mq. 1954.44	$\times \frac{1}{2}$	= mq.	977.22
TOTALI				mq.	2472.37

AREA VERDE PRIVATO

$$25\% \text{ SF. } mq(11870 - 2472.37 - 1759.00) \times 25\% = mq. 1909.65$$

VERIFICA SUPERFICI STANDARDS.

AREA AUTORIMESSE PRIVATE (INTERRATE)

A) 15.00×17.00	= mq.	255.00			
B) 18.00×81.00	= mq.	1472.40			
C) 12.70×11.80	= mq.	149.86			
D) 18.50×15.00	= mq.	277.50			
E) 53.80×18.00	= mq.	968.40			
F) $(19.50 + 11.30) \times 2 \times 6.00$	= mq.	92.40			
G) 19.50×34.00	= mq.	663.00			
	<u>mq.</u>	<u>3878.56</u>	<u>> 1759.00</u>	STANDARD	SODDISFATTO

AREA VERDE PRIVATO

H)	17,20 x 6,20	= mq.	106,64		
I)	24,80 x 5,00	= mq.	109,00		
L)	17,00 x 5,00	= mq.	85,00		
M)	59,00 x 6,00	= mq.	354,00		
N)	16,00 x 6,00	= mq.	96,00		
O)	18,00 x 5,00	= mq.	90,00		
P)	65,00 x 6,00	= mq.	390,00		
Q)	54,20 x 43,00	= mq.	704,60		
		<u>mq</u>	<u>1935,24</u>	> 1909,65	STANDARD SODDISFATTO


AREA VERDE PUBBLICO

R) $(44.20 + 7.70) / 2 \times 50.00$ = mq. 547.50
S) $(40.00 + 16.00) / 2 \times 8.20$ = mq. 106.60
T) 45.00×25.50 = mq. 1147.50


mq. 1801.60 > 1759.00 STANDARD SODDSFATTO

AREA PARCHEGGIO PUBBLICO

U)	65.00 x 10.00	=	mq.	650.00			
V)	24.50 x 17.00	=	mq.	416.50			
Z)	8.50 x 6.50	=	mq.	55.25			
X)	59.00 x 6.50	=	mq.	383.50			
Y)	8.50 x 7.50	=	mq.	63.75			
W)	35.80 x 17.00	=	mq.	608.60			
J)	(78.00 + 44.20) x 33.00	=	mq.	343.50			
		mq.	2492.10	Y	2472.37	STANDARD	SODDISFATTO

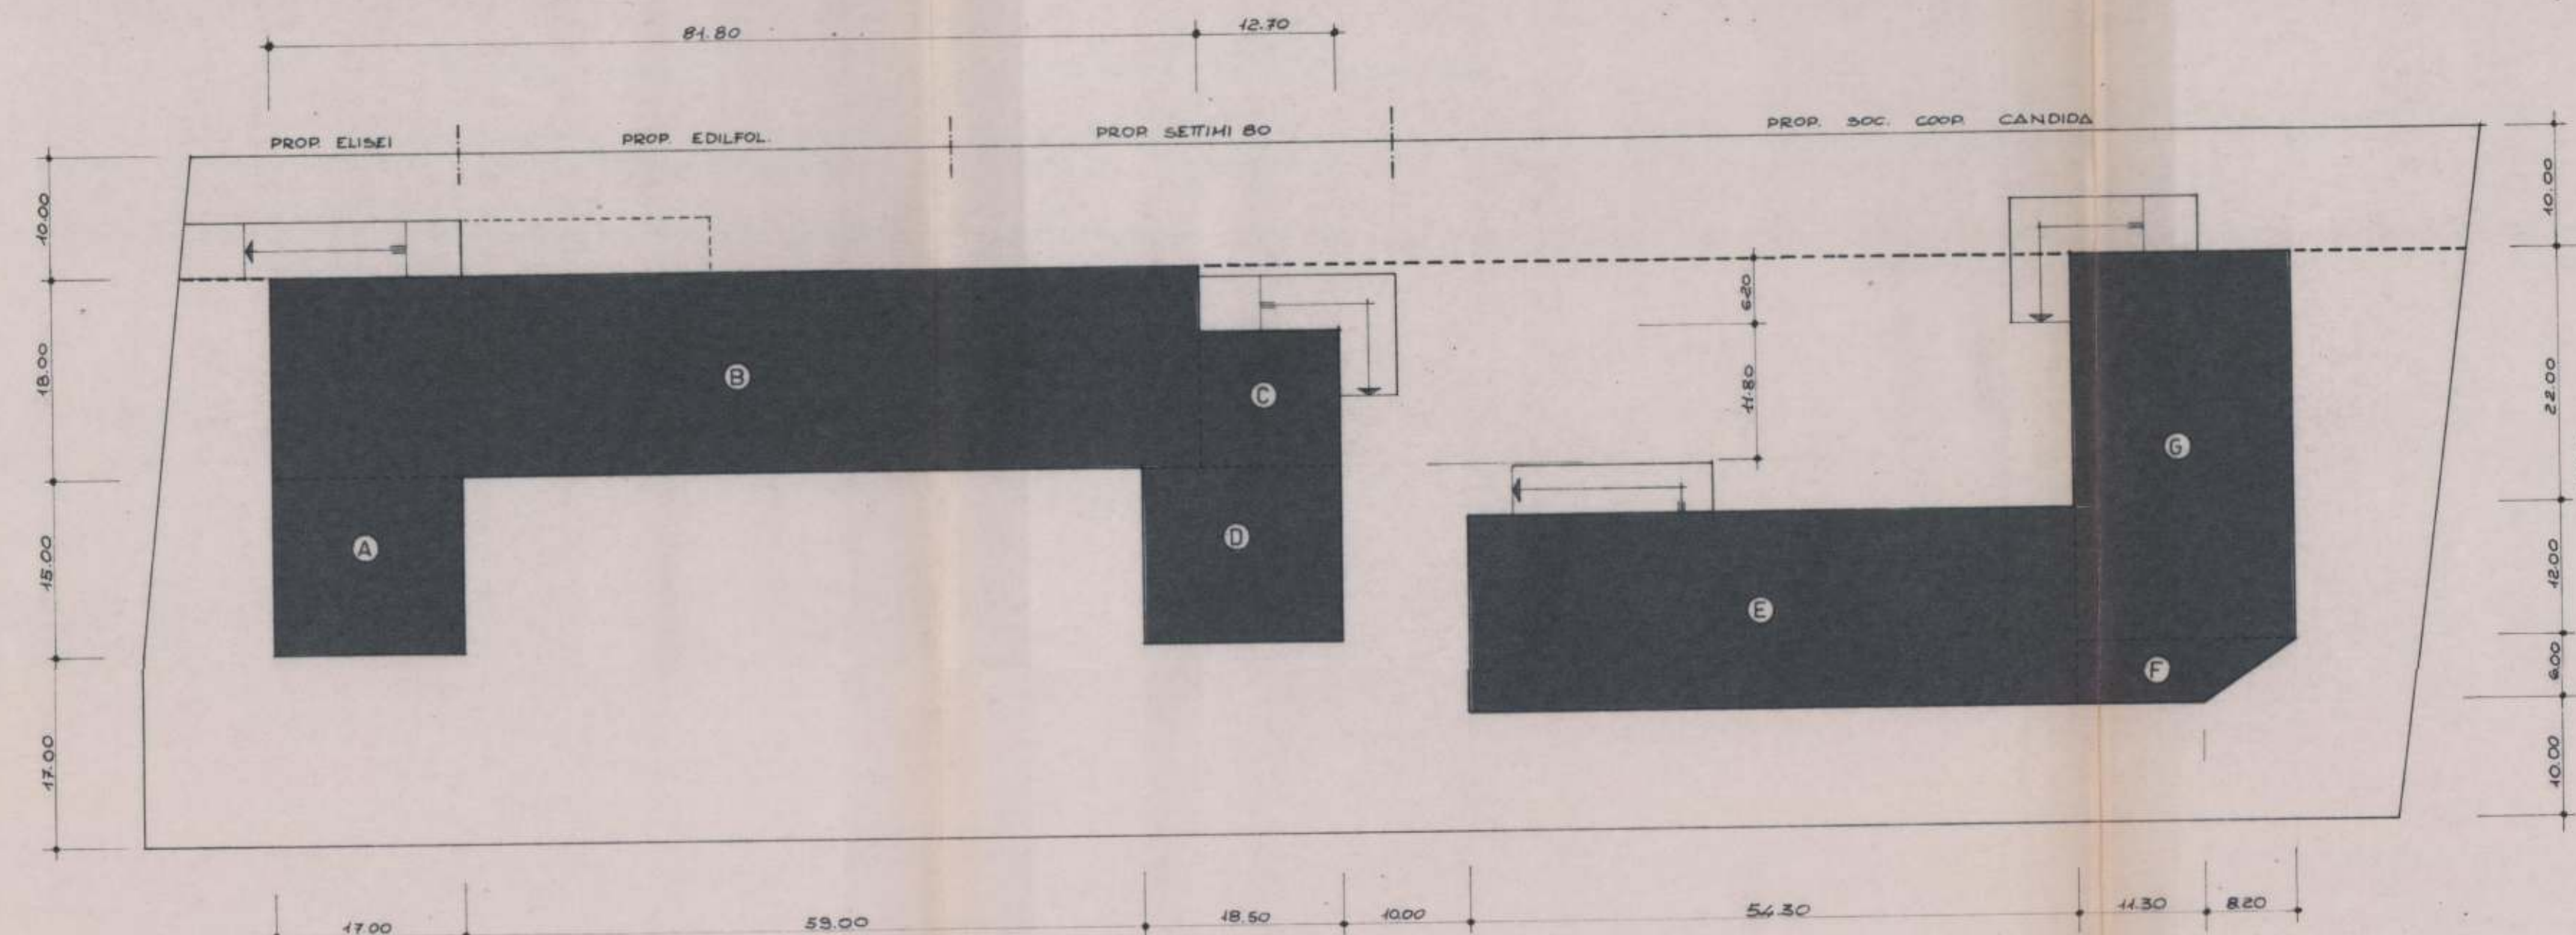

INGOMBRO PIANO INTERRATO

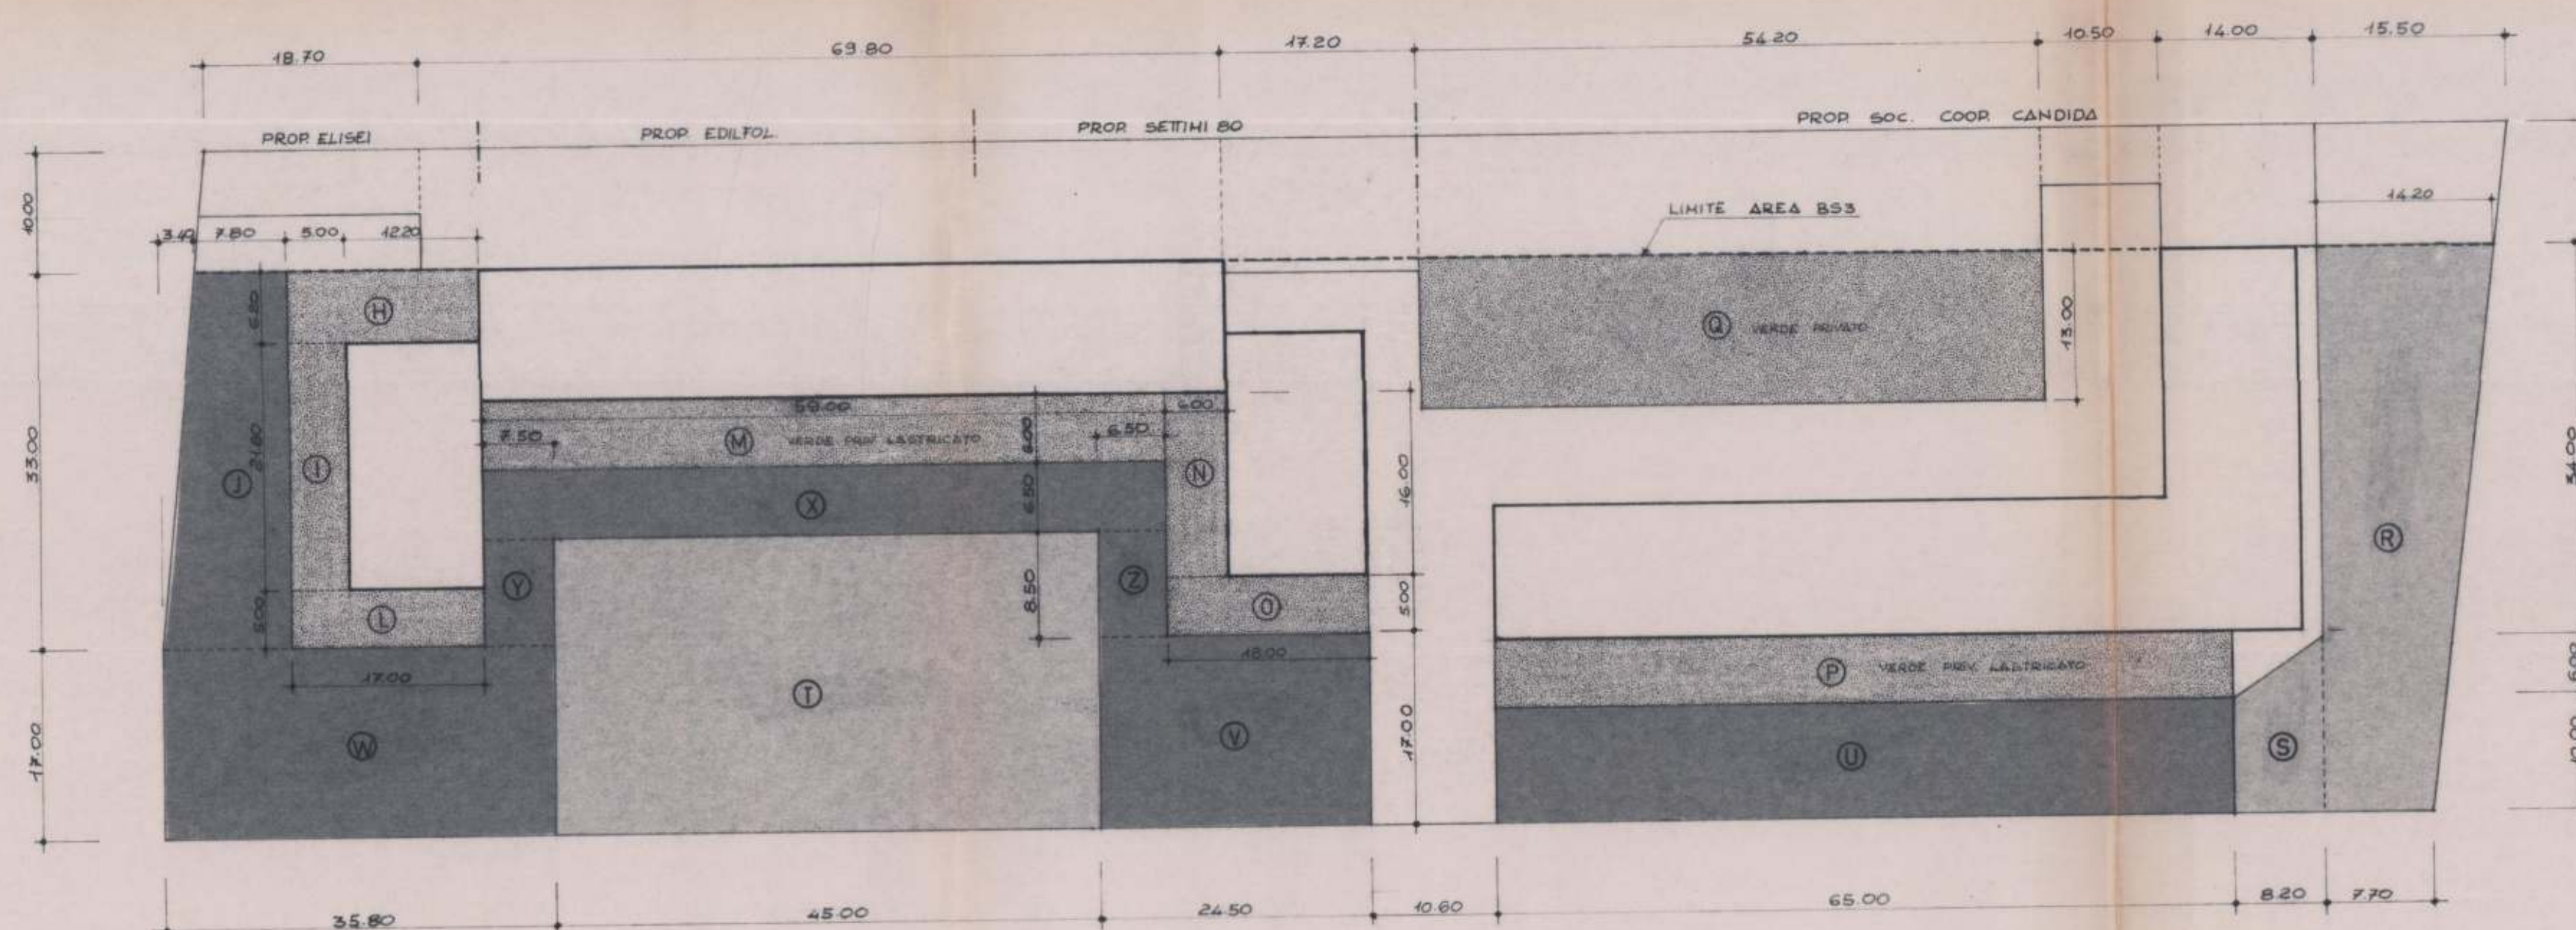

PLANIMETRIA VERDE PRIVATO - VERDE e PARCHEGGIO PUBBLICO